



North Entrance

 

Fountain Entrance


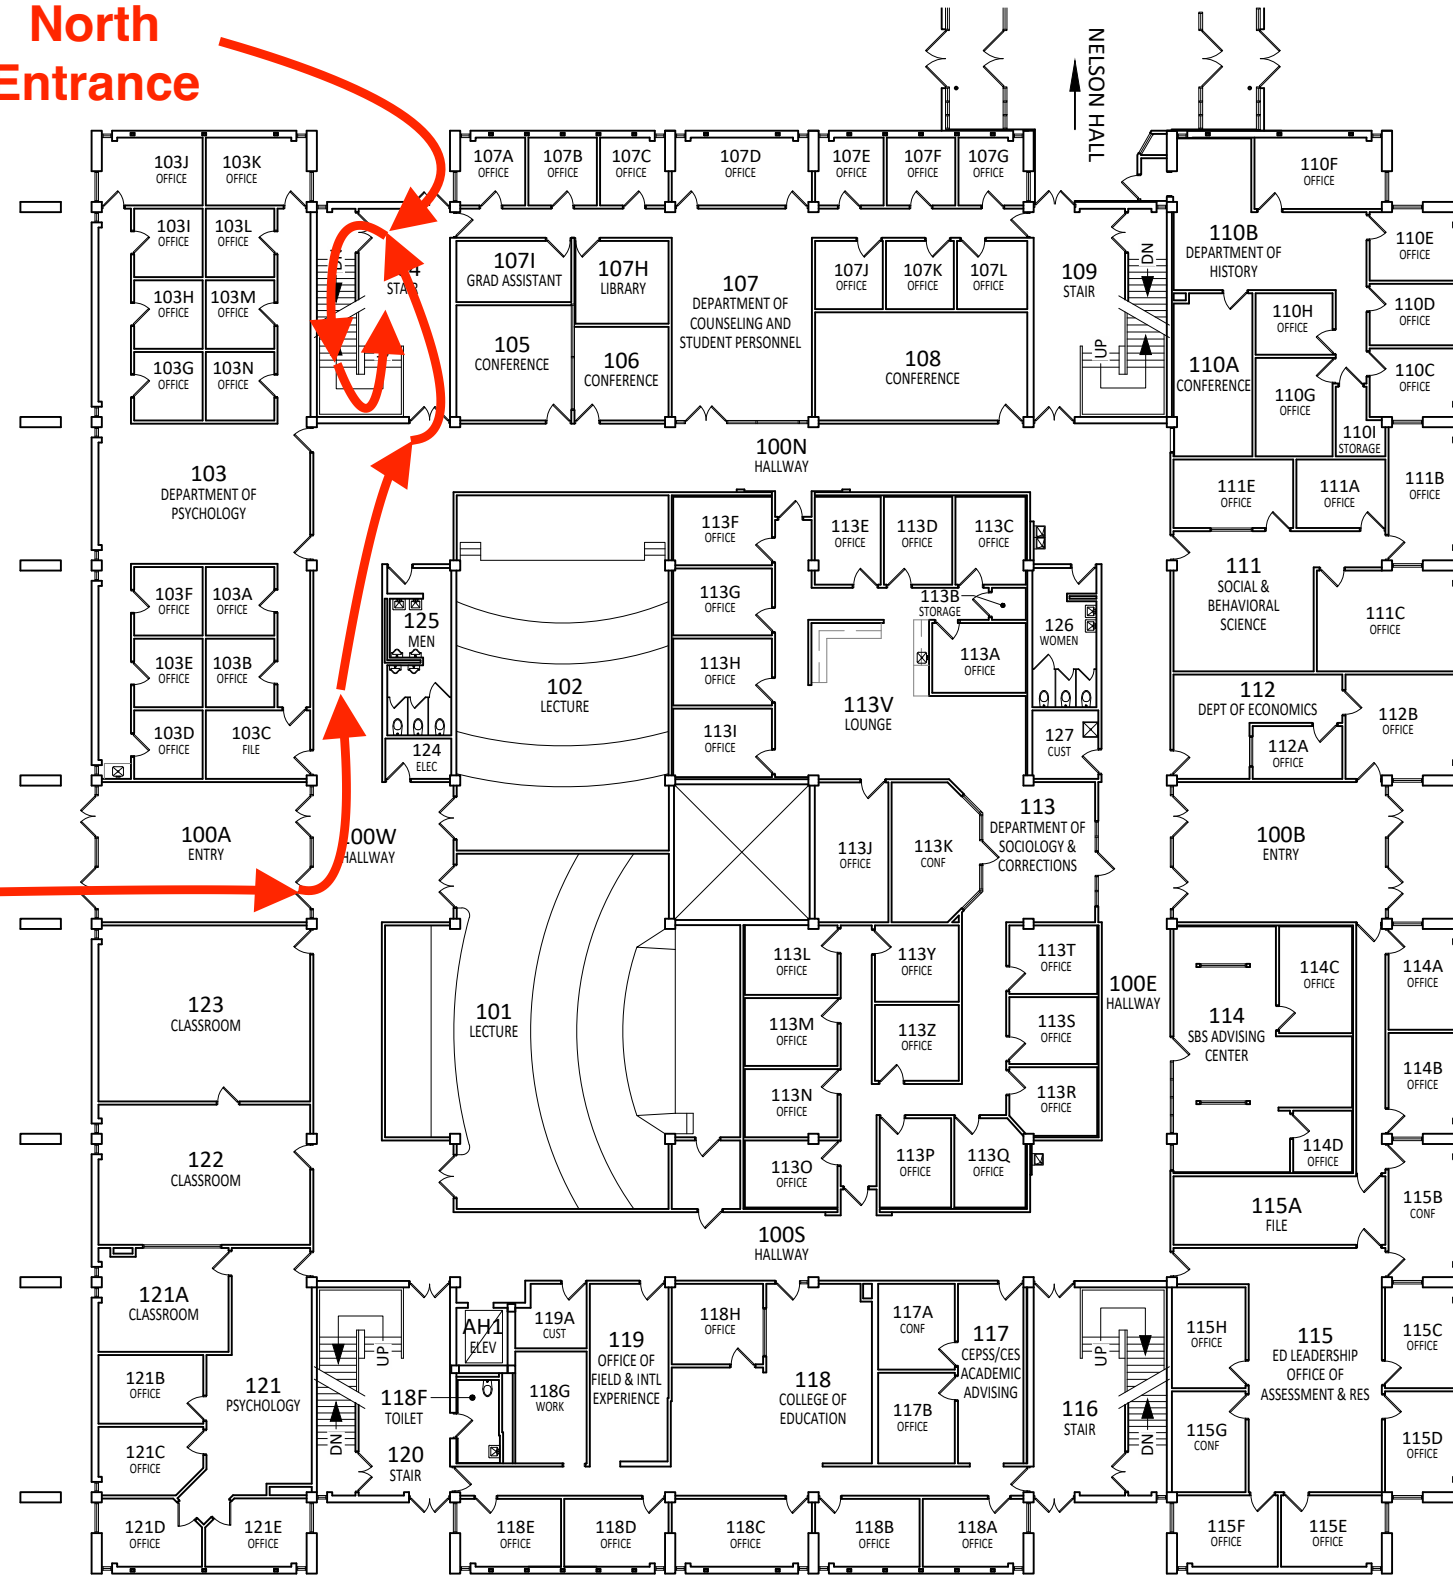


MINNESOTA STATE UNIVERSITY
MANKATO
PLANNING & CONSTRUCTION

ARMSTRONG HALL
FIRST FLOOR
FLOOR PLAN

DRAWN BY: G. BORCHERT

April 2021

 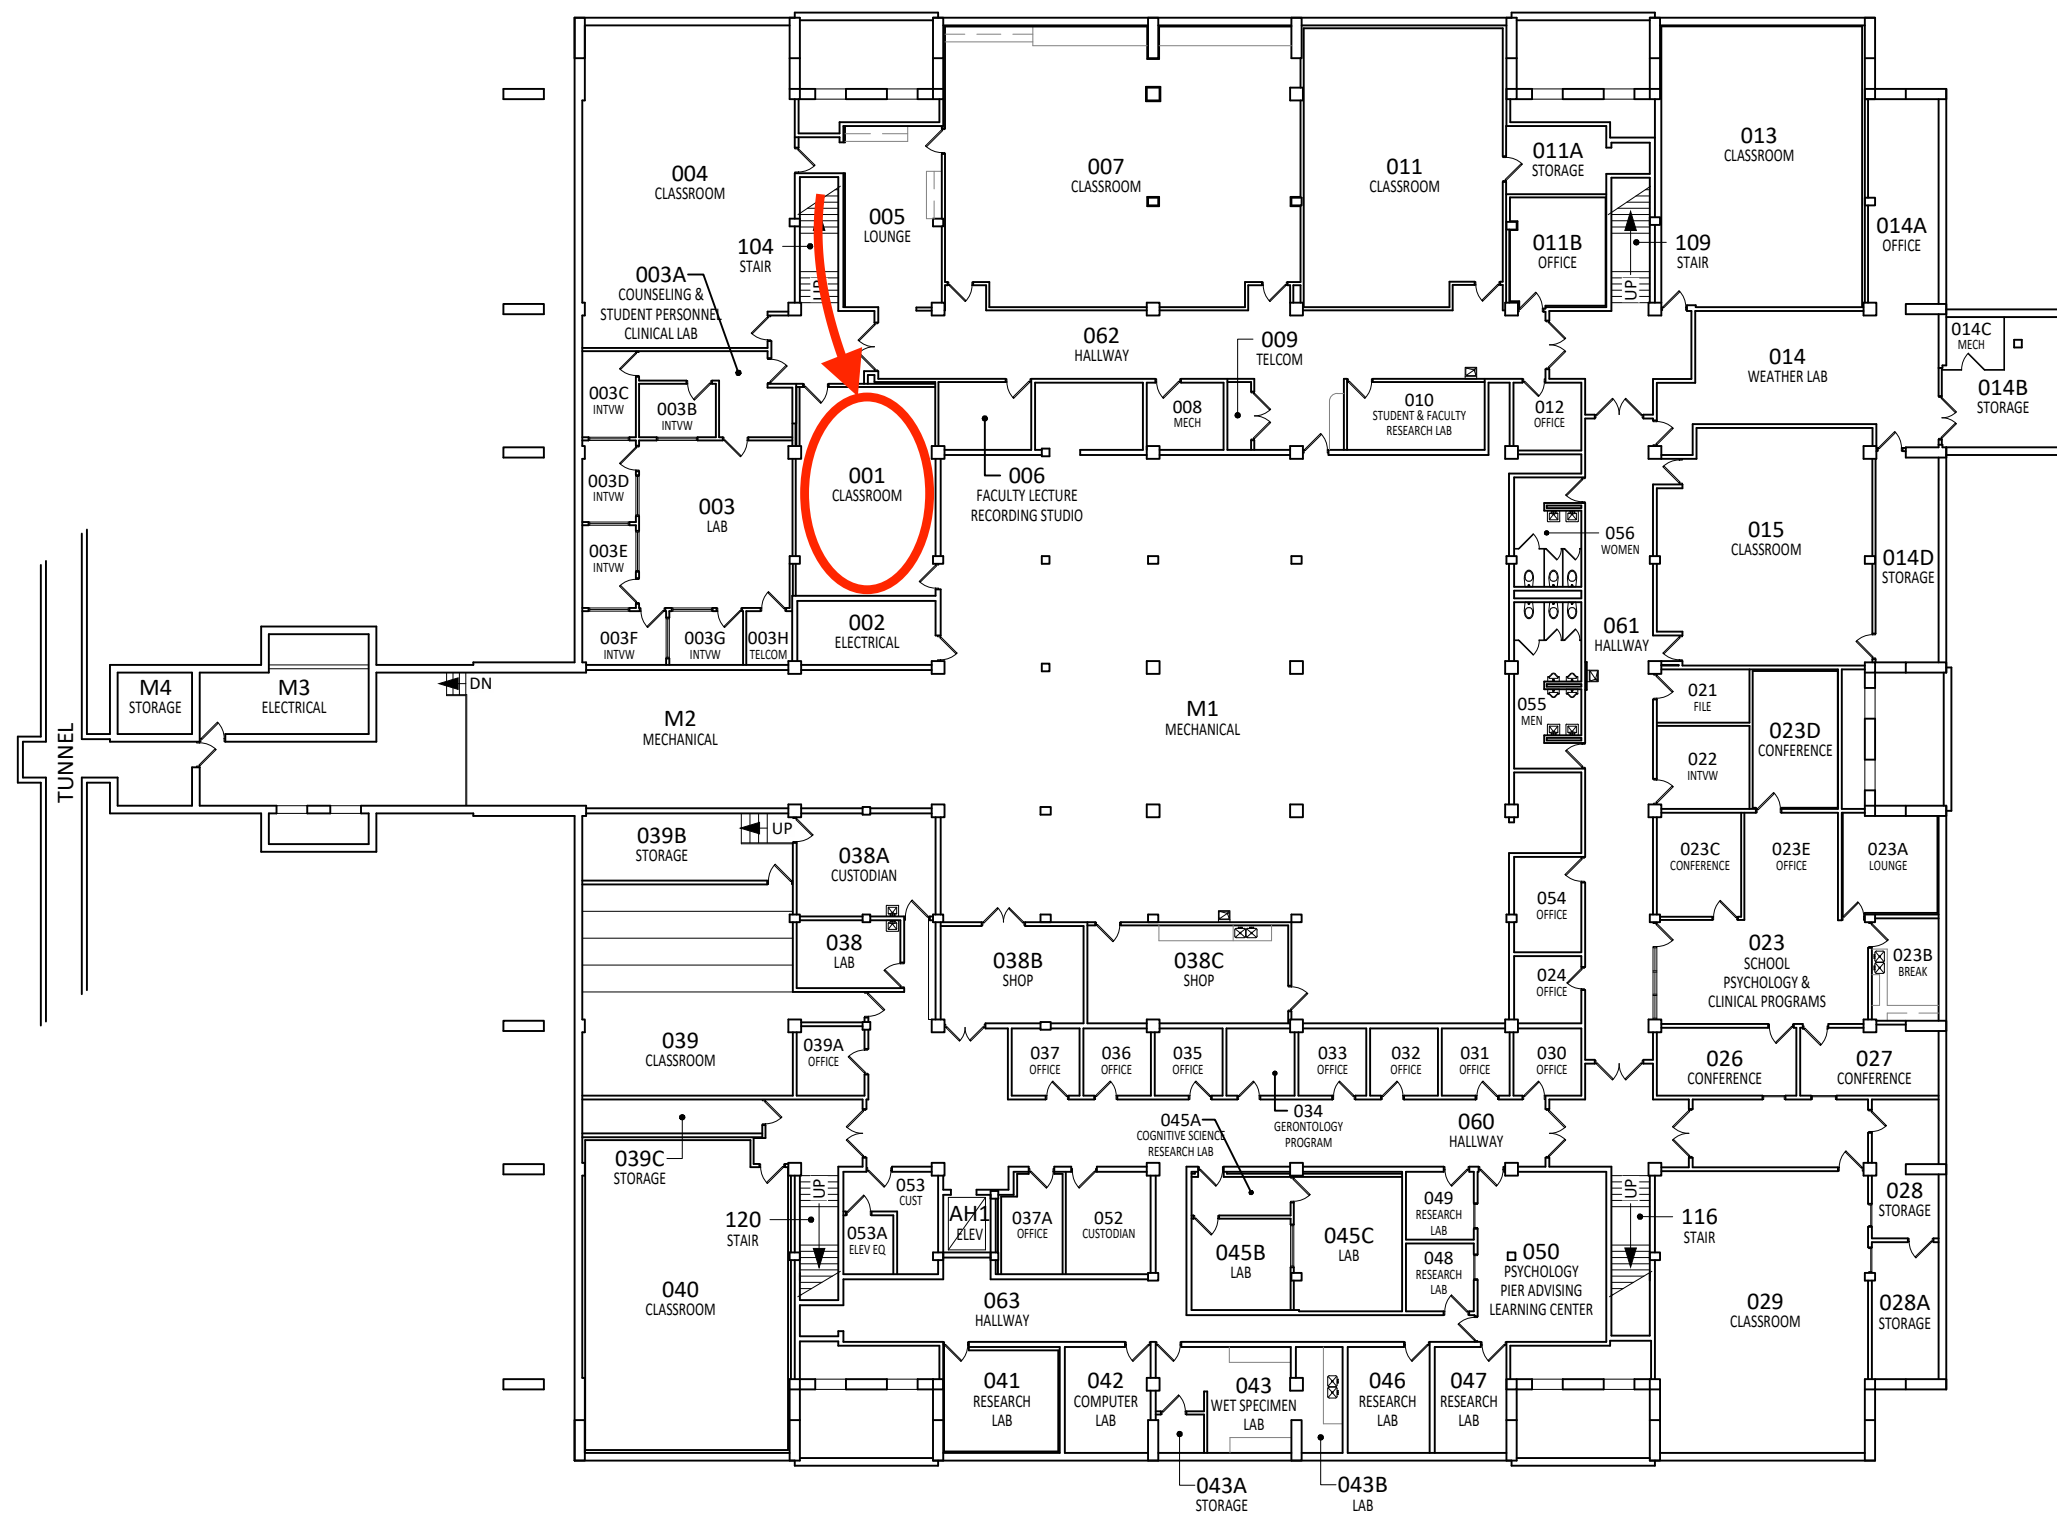

MINNESOTA STATE UNIVERSITY
MANKATO
PLANNING & CONSTRUCTION

ARMSTRONG HALL
LOWER LEVEL
FLOOR PLAN

DRAWN BY: G. BORCHERT April 2021