



North Entrance

 



Fountain Entrance

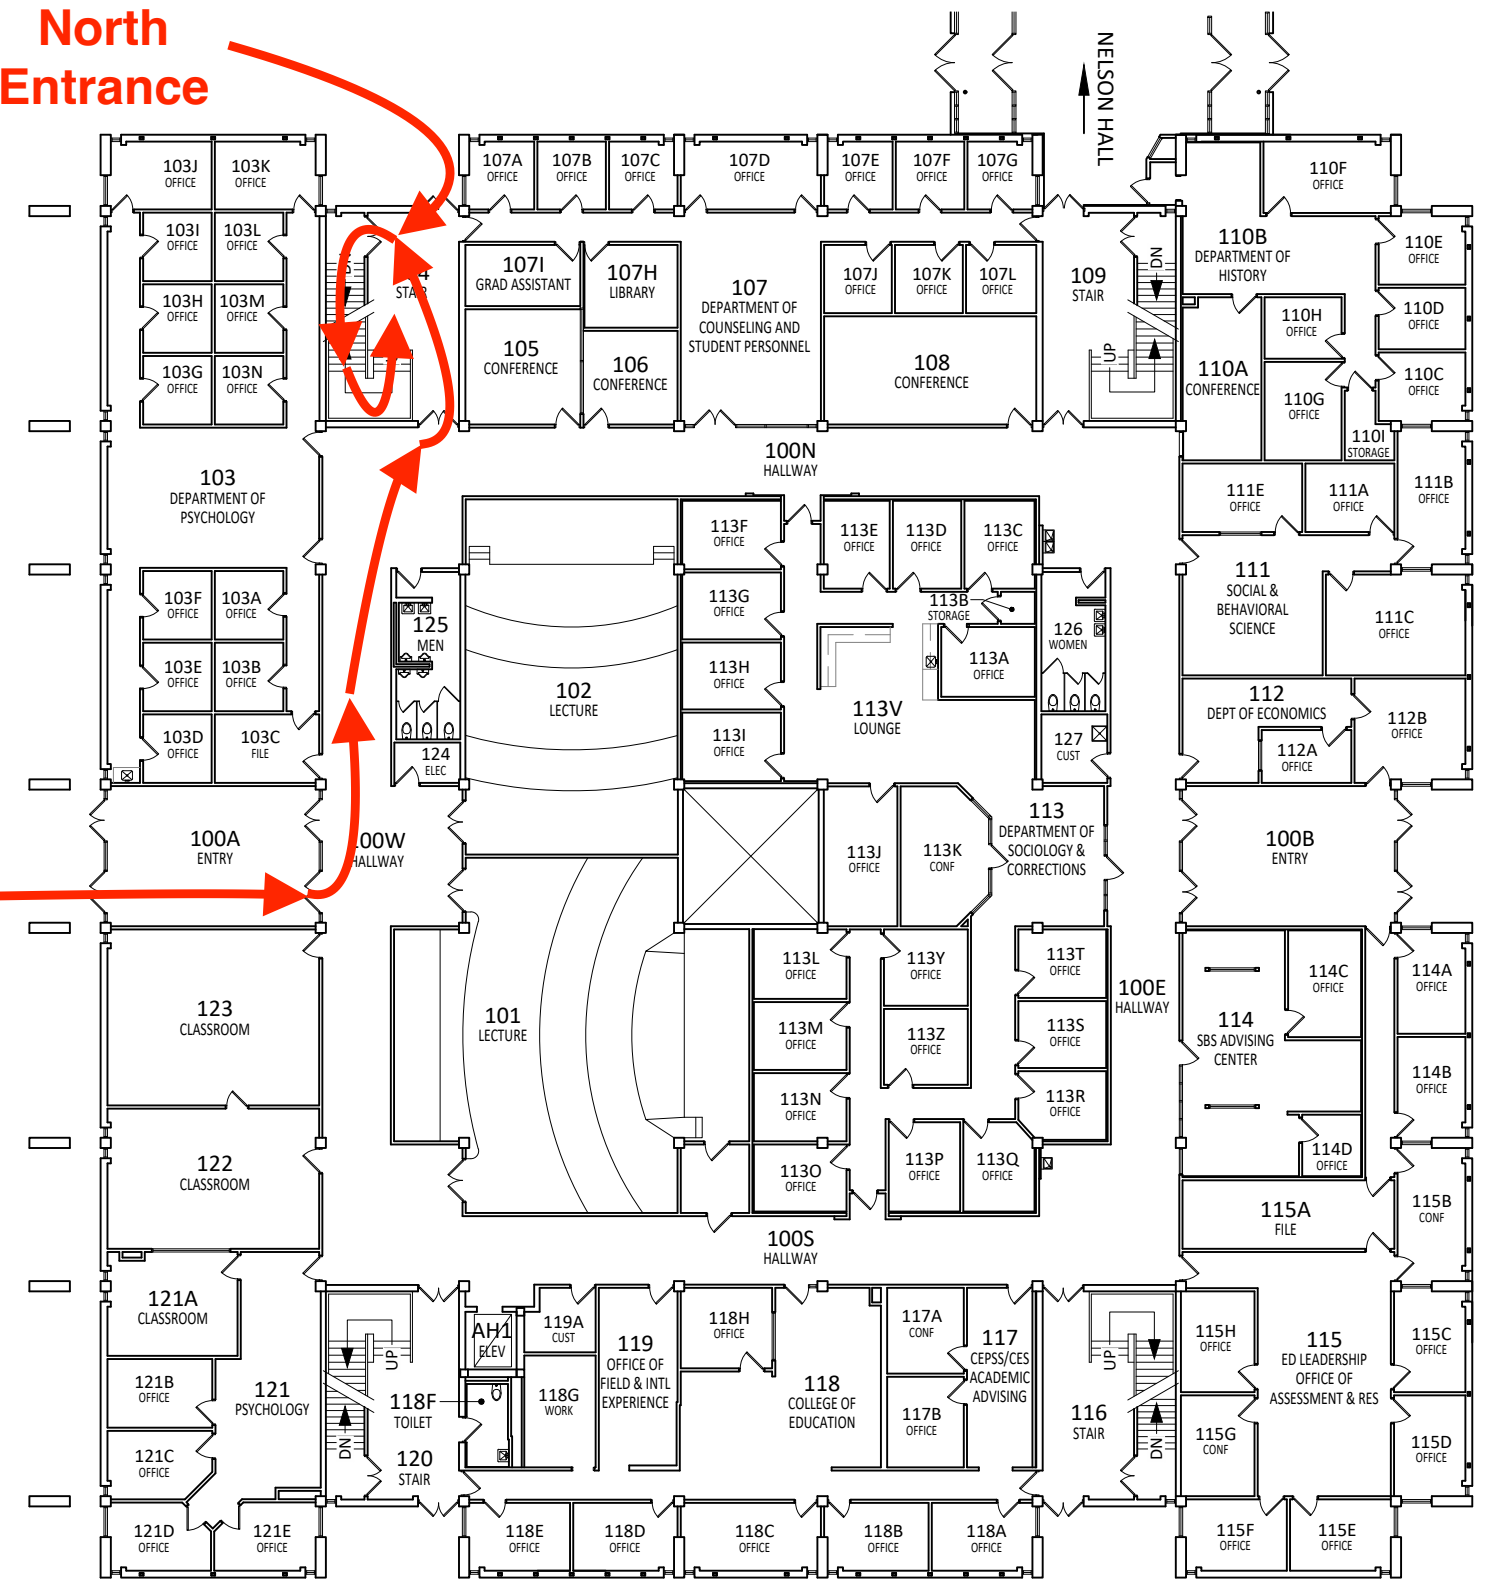

MINNESOTA STATE UNIVERSITY
MANKATO
PLANNING & CONSTRUCTION

ARMSTRONG HALL
FIRST FLOOR
FLOOR PLAN

DRAWN BY: G. BORCHERT April 2021

 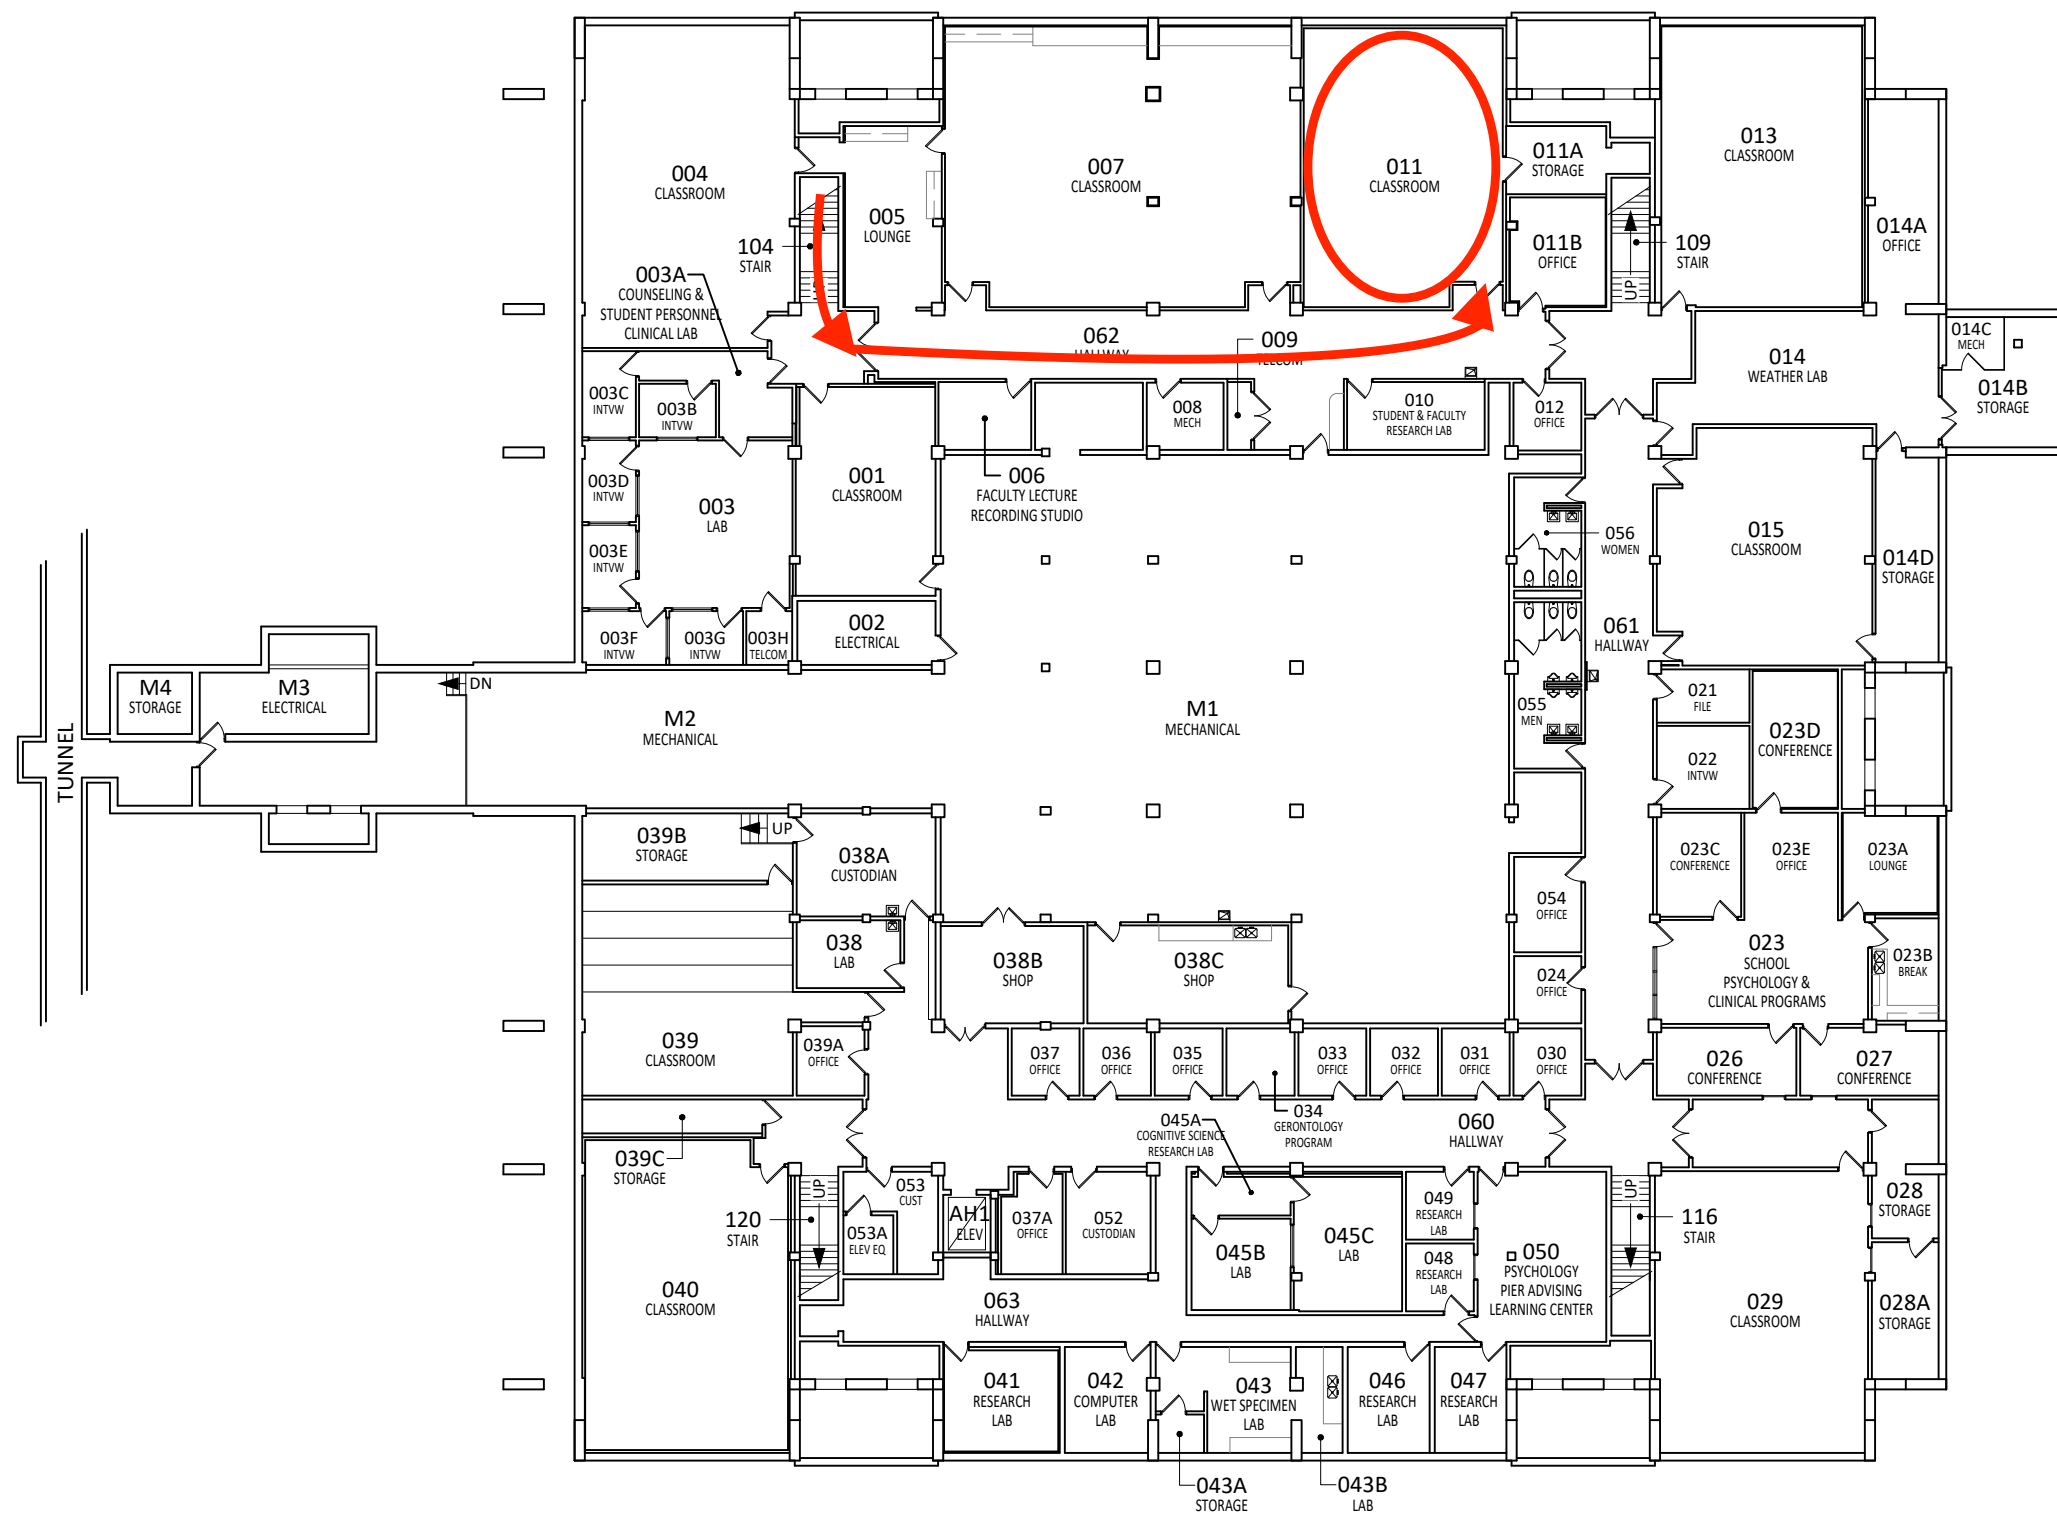

MINNESOTA STATE UNIVERSITY
MANKATO
PLANNING & CONSTRUCTION

ARMSTRONG HALL
LOWER LEVEL
FLOOR PLAN
DRAWN BY: G. BORCHERT April 2021