




Fountain Entrance

North Entrance

 

MINNESOTA STATE UNIVERSITY
MANKATO
PLANNING & CONSTRUCTION

ARMSTRONG HALL
FIRST FLOOR
FLOOR PLAN
DRAWN BY: G. BORCHERT April 2021

 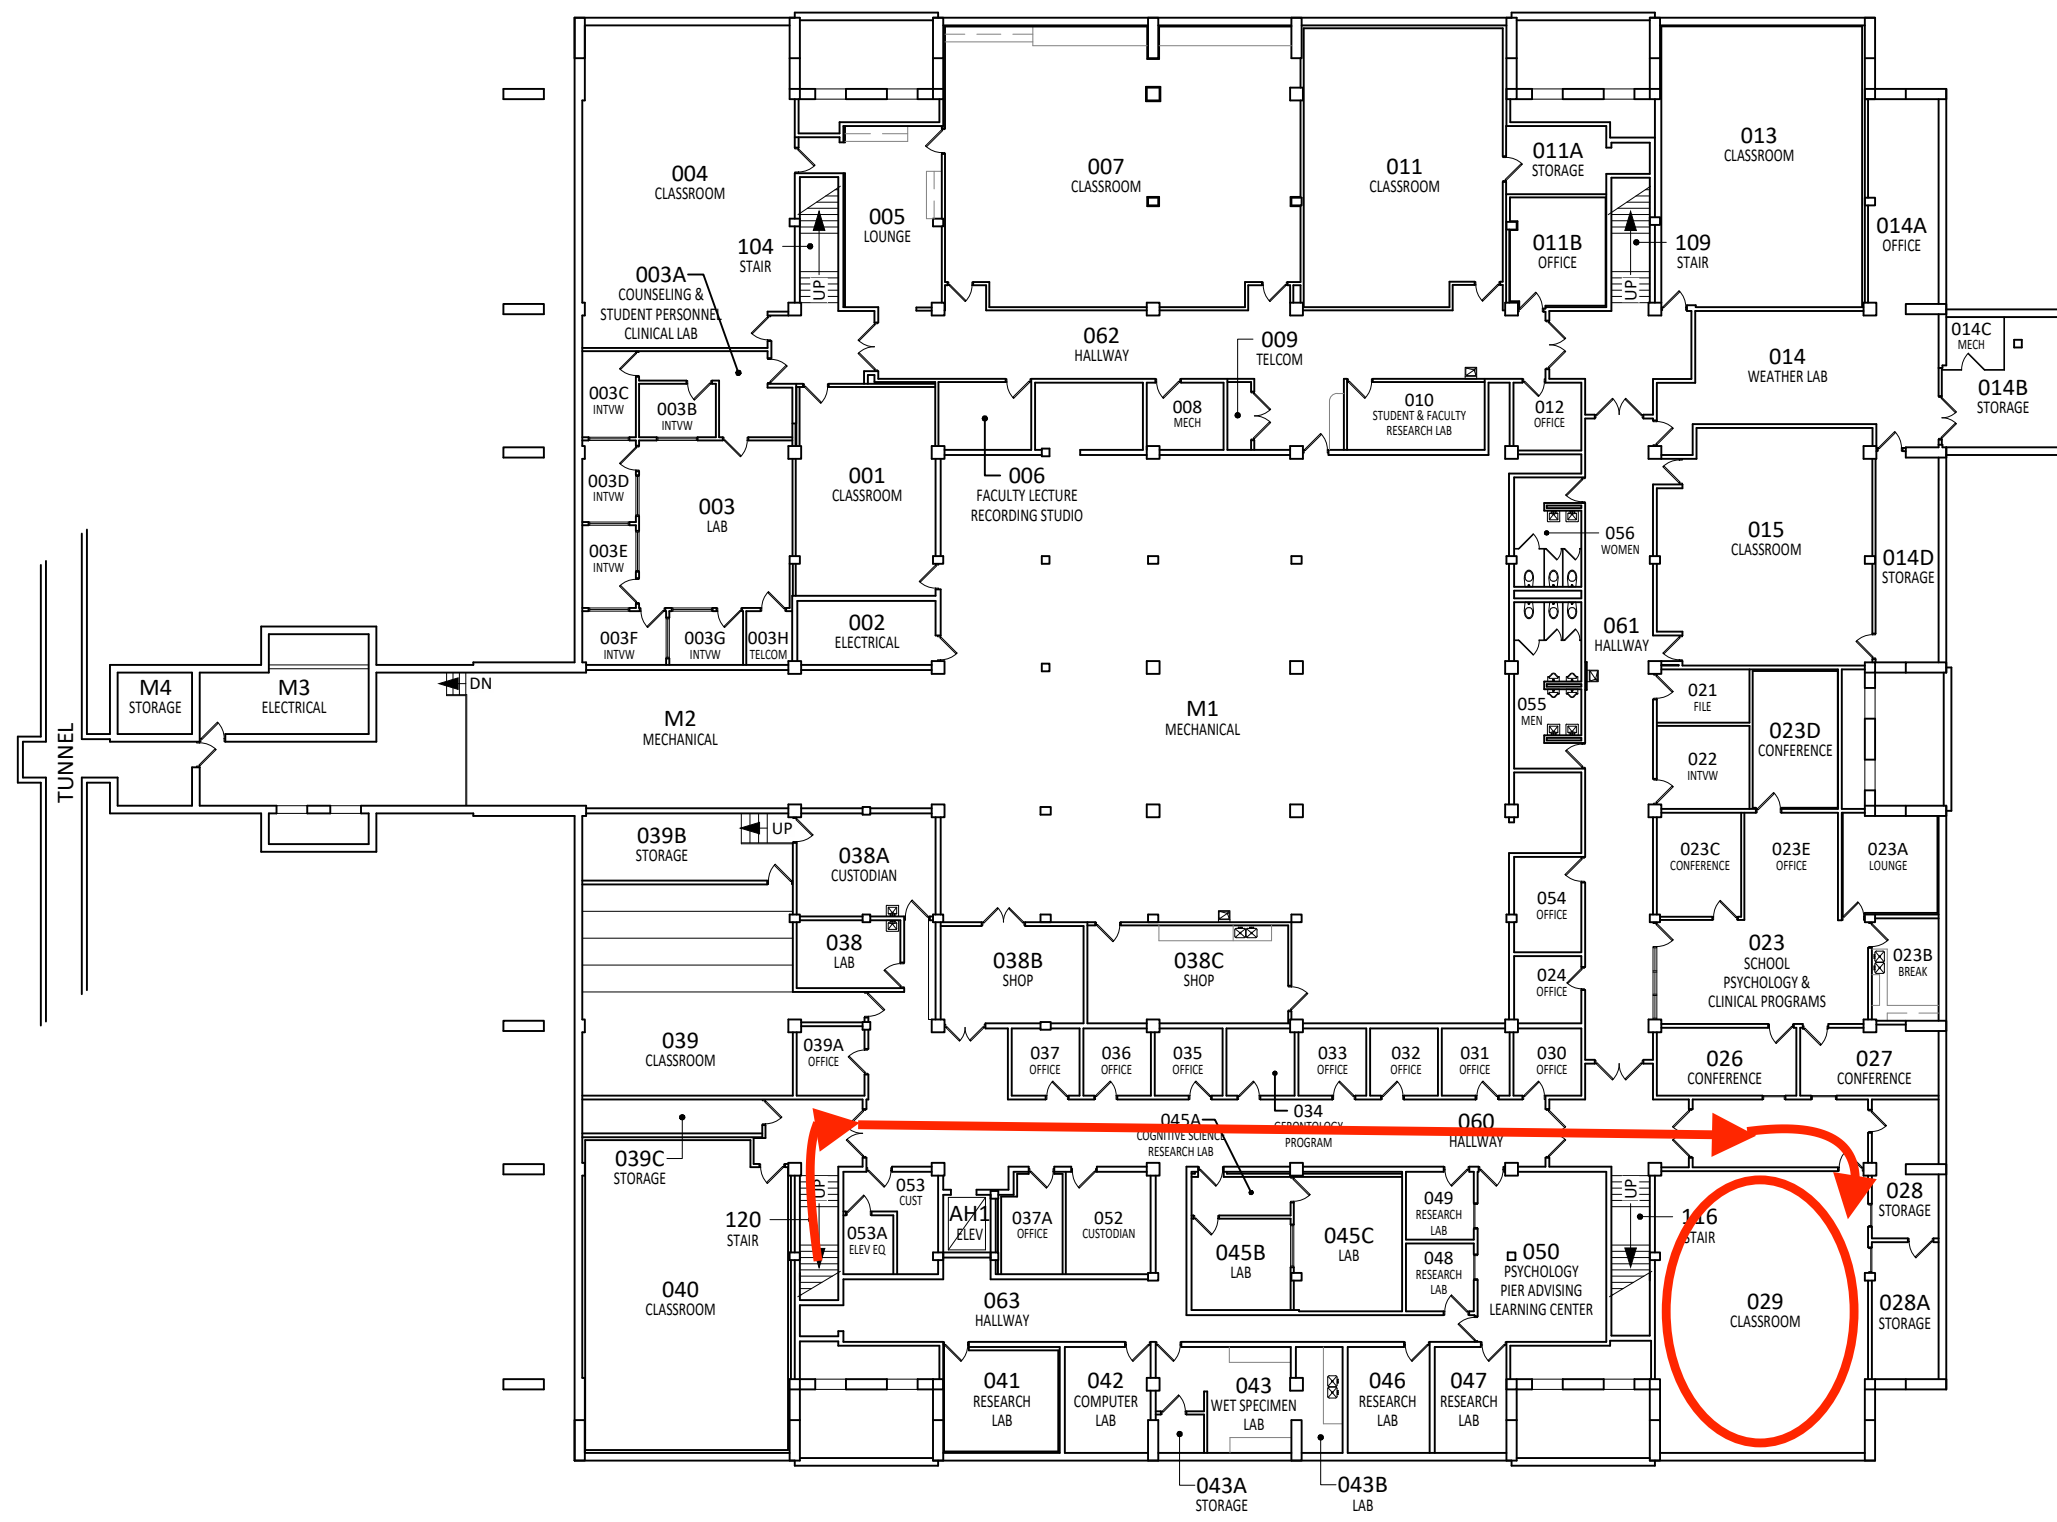

MINNESOTA STATE UNIVERSITY
MANKATO
PLANNING & CONSTRUCTION

ARMSTRONG HALL
LOWER LEVEL
FLOOR PLAN
DRAWN BY: G. BORCHERT April 2021