



**From ML Maywood AVE
Entrance (faces Preska Hall)**

Video 2

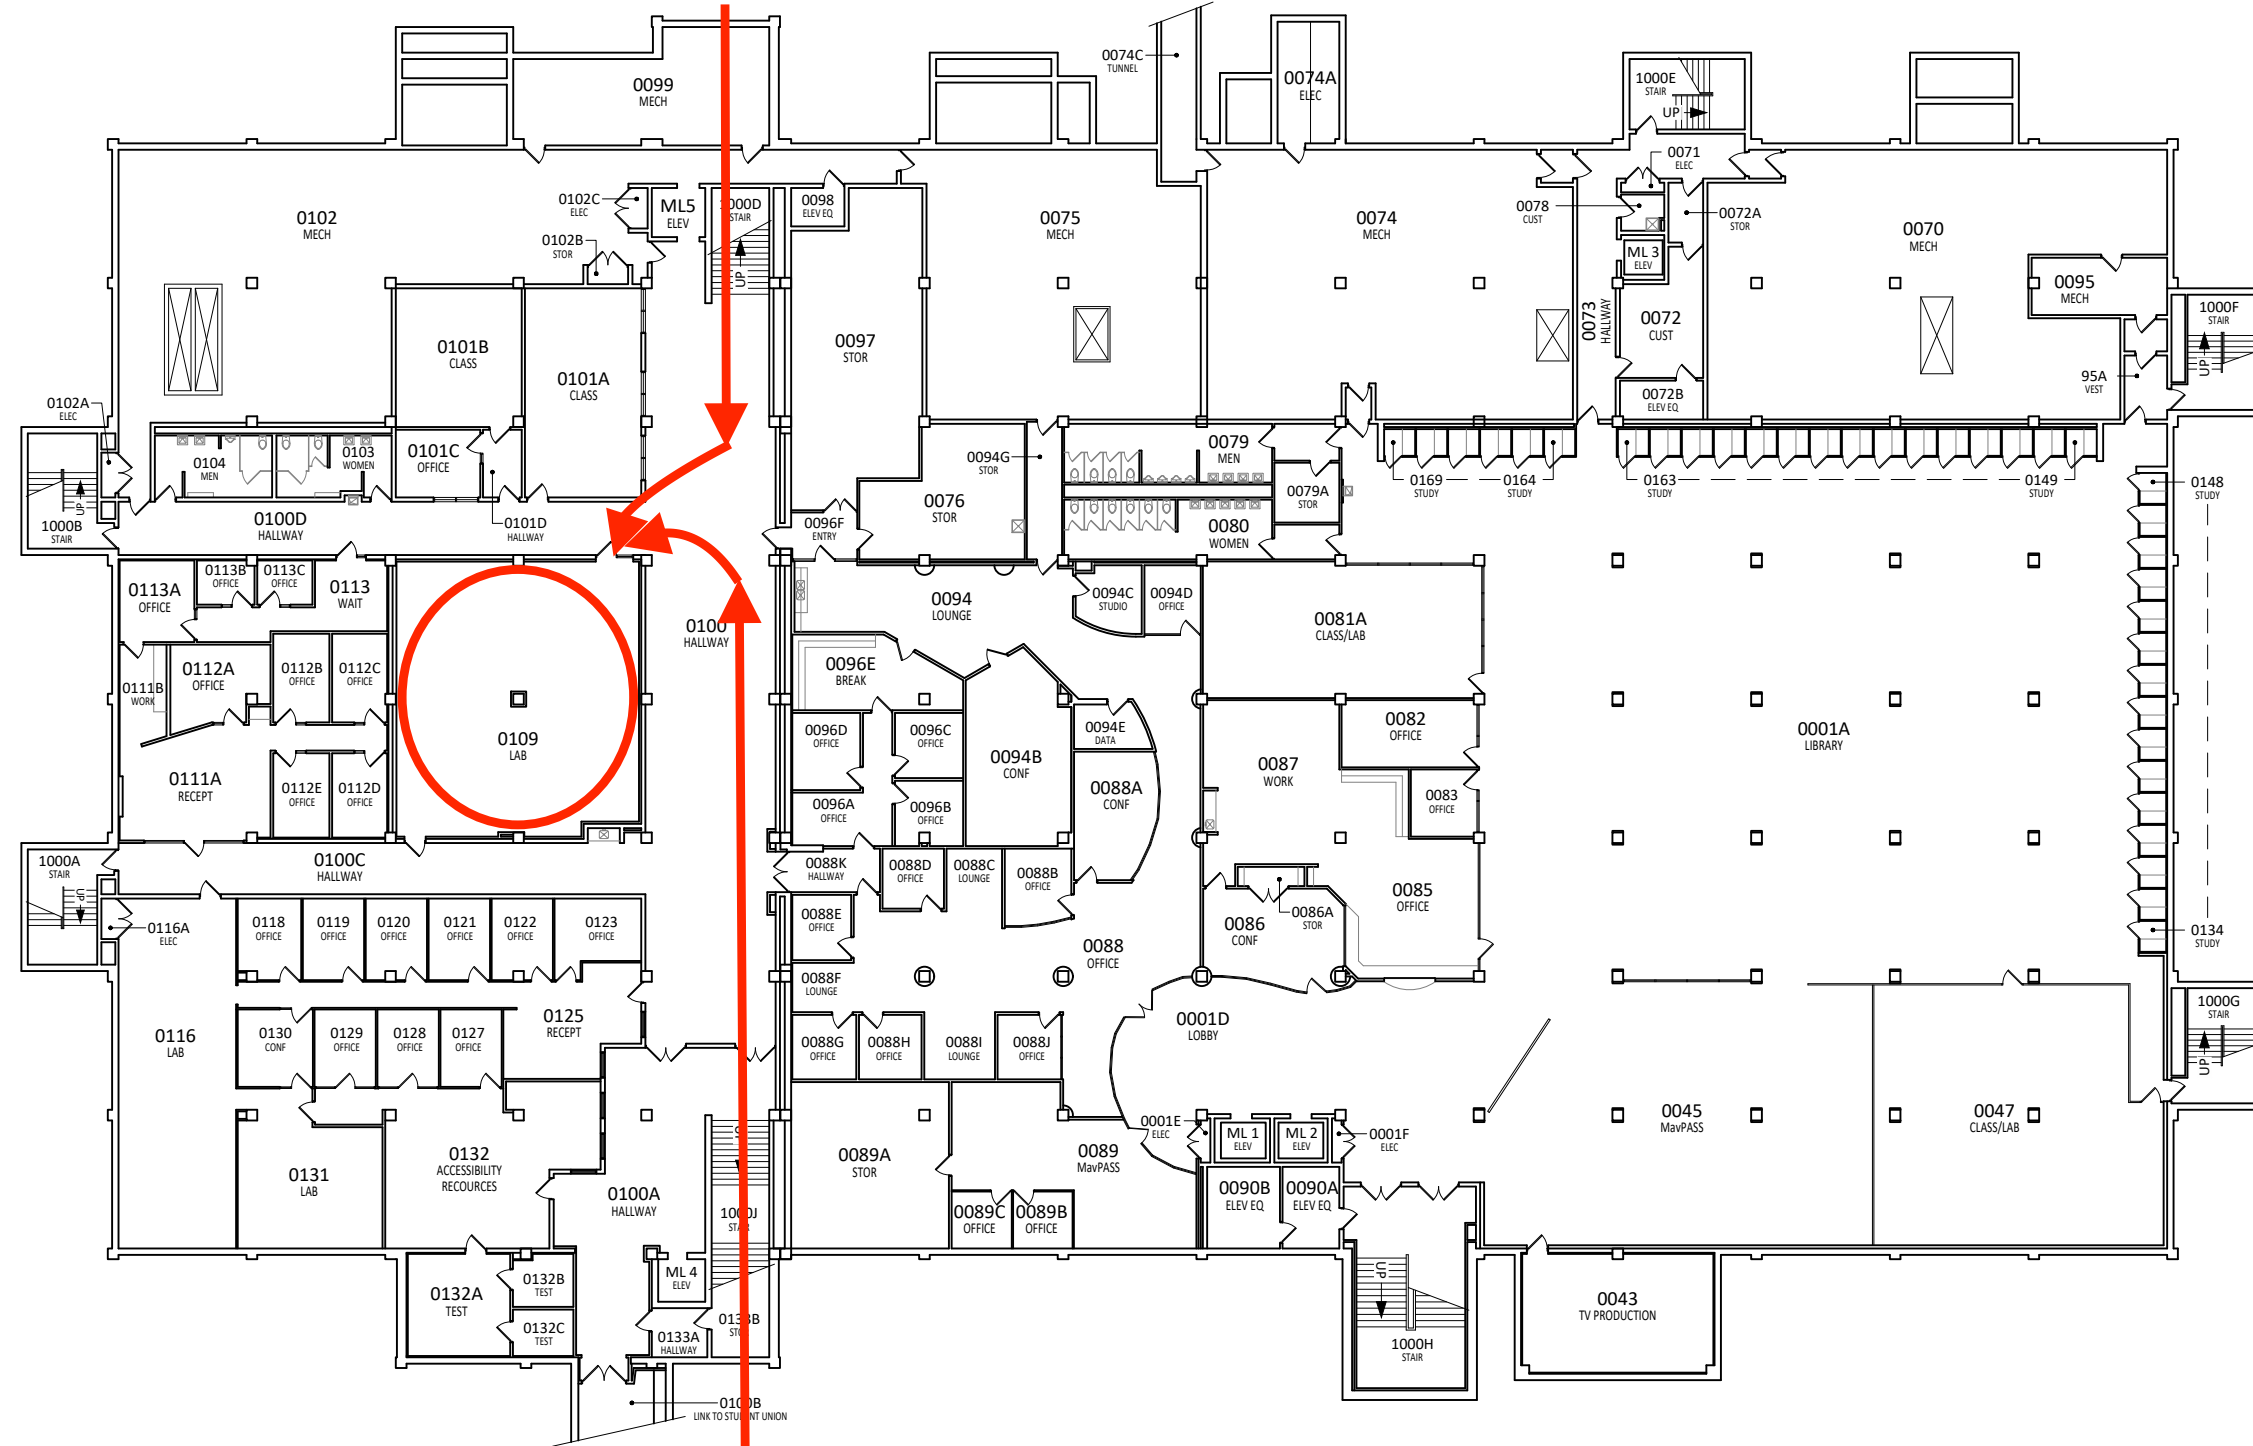

**From ML Main
Entrance (faces CSU)**

Video 1

 

**MINNESOTA STATE
UNIVERSITY**
MANKATO
PLANNING & CONSTRUCTION

**MEMORIAL LIBRARY
LOWER LEVEL
FLOOR PLAN**

DRAWN BY: G. BORCHERT

April 2023