


TRAFTON SOUTH


TRAFTON CENTER

TRAFTON NORTH
TE224 via Wissink Hall
Video 2

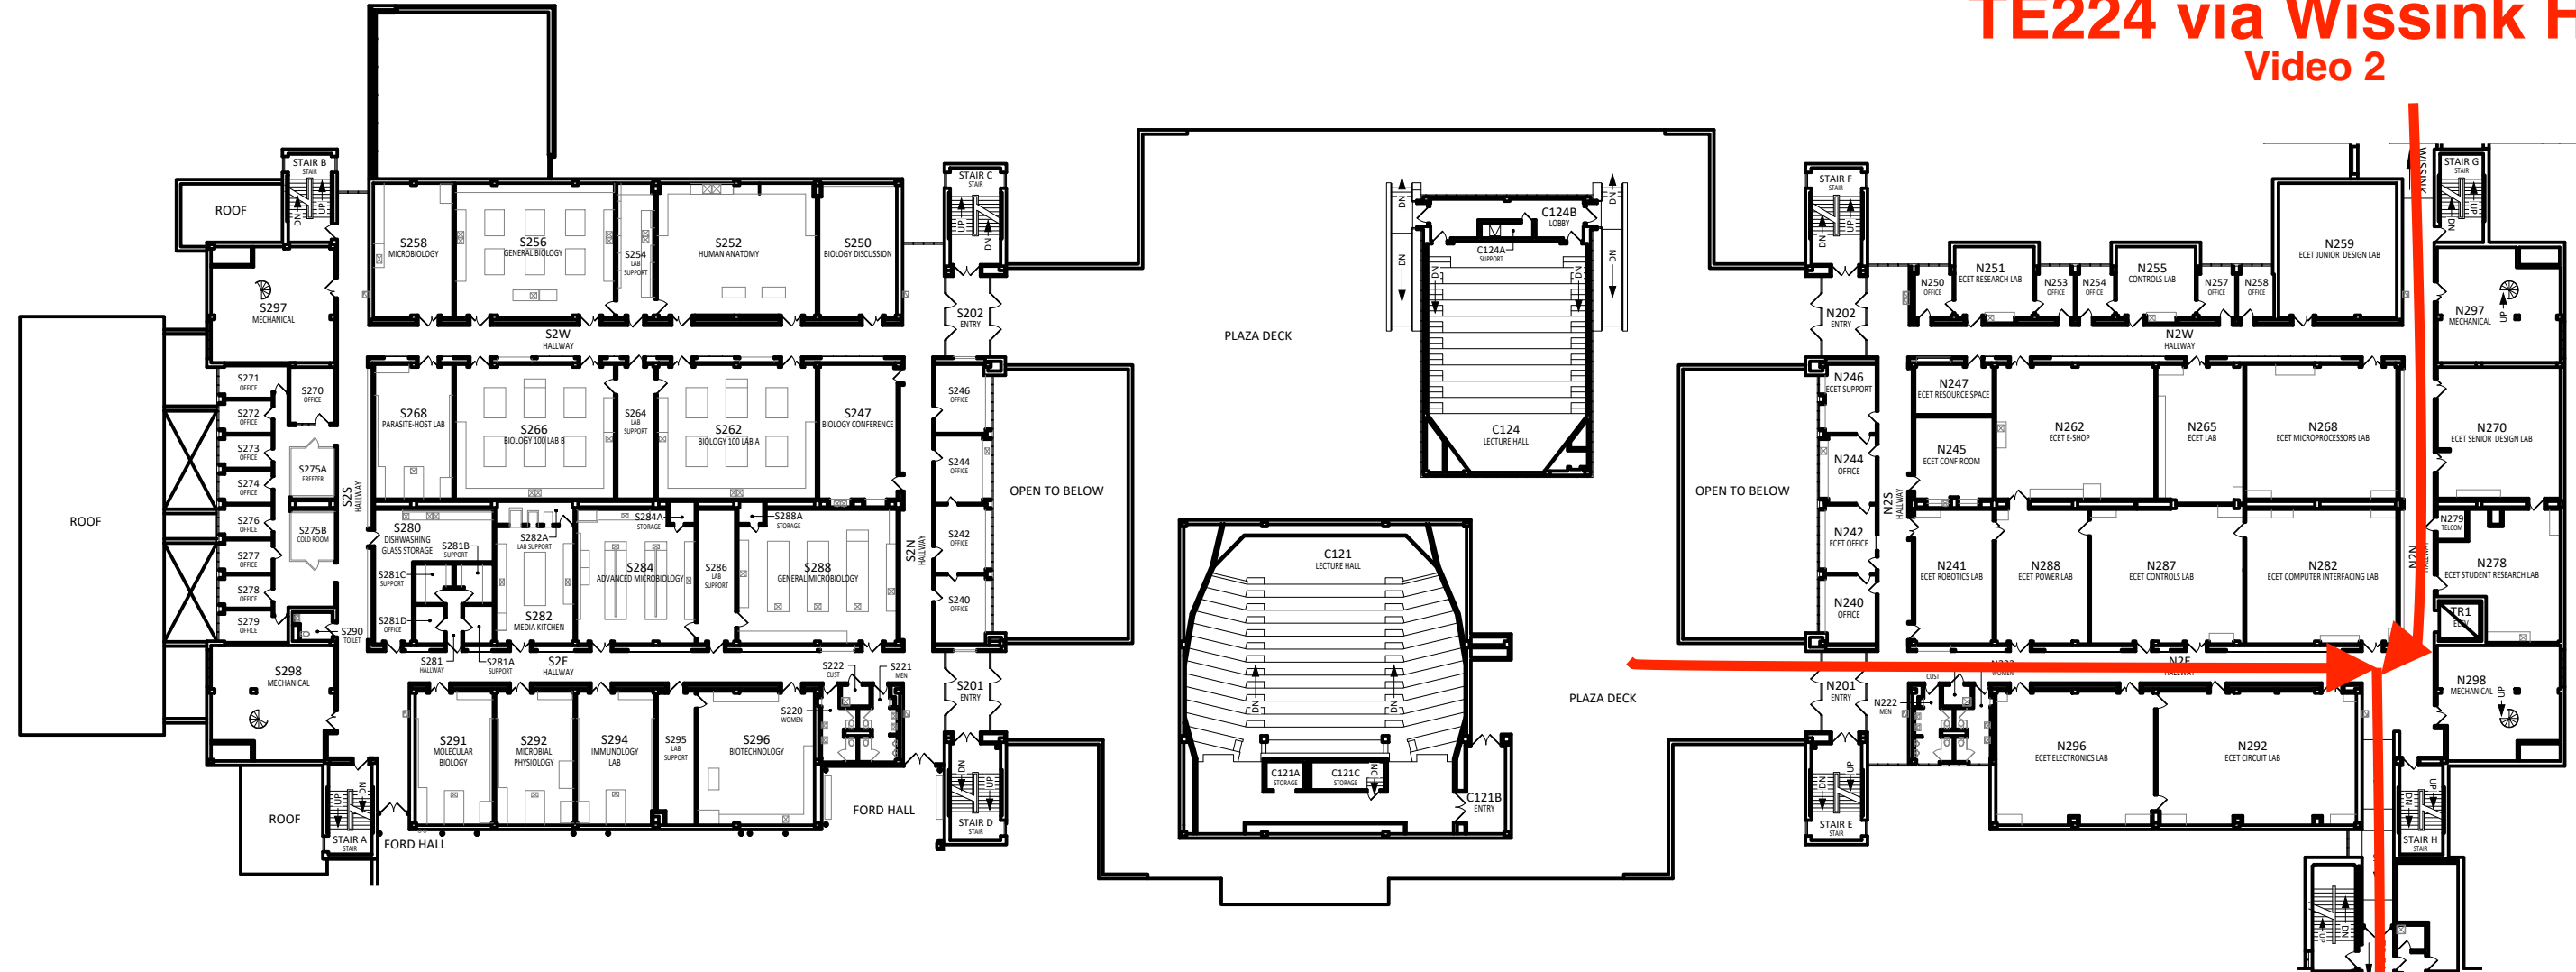

TE224 through Trafton North
Video 1


See Next Page

 

MINNESOTA STATE
UNIVERSITY
MANKATO
PLANNING & CONSTRUCTION

TRAFTON SCIENCE CENTER
SECOND FLOOR
FLOOR PLAN

DRAWN BY: G. BORCHERT November 2023

 

MINNESOTA STATE
UNIVERSITY
MANKATO
PLANNING & CONSTRUCTION

TRAFTON EAST
SECOND FLOOR
FLOOR PLAN
DRAWN BY: G. BORCHERT
May 2023