


TRAFTON SOUTH


TRAFTON CENTER

TRAFTON NORTH  
**TE315 via Wissink Hall**  
Video 2

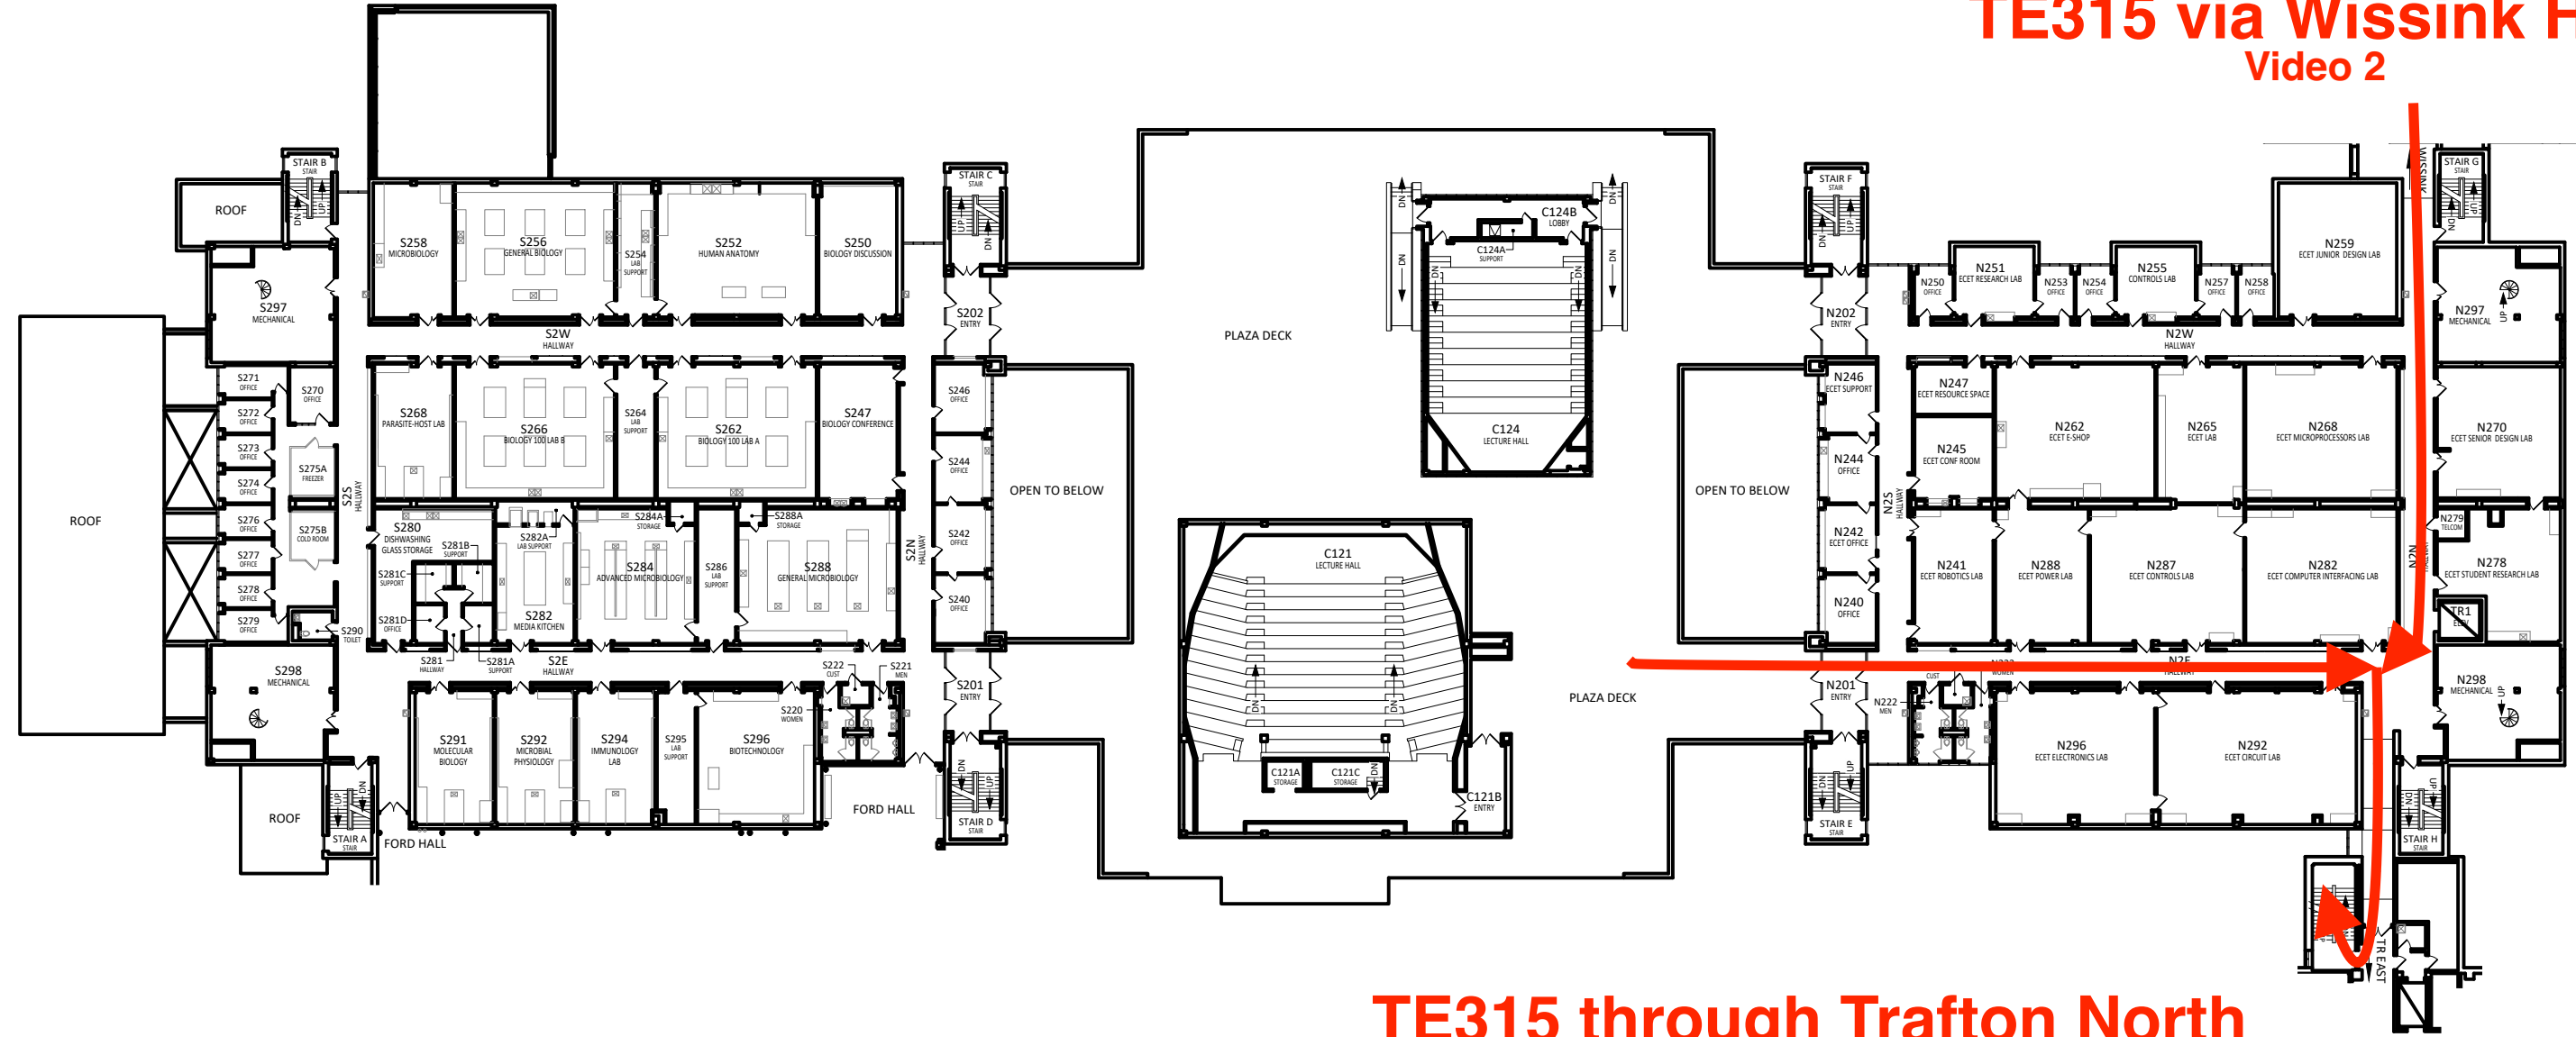

**TE315 through Trafton North**  
Video 1



See Next Page

 

MINNESOTA STATE  
UNIVERSITY  
MANKATO  
PLANNING & CONSTRUCTION

TRAFTON SCIENCE CENTER  
SECOND FLOOR  
FLOOR PLAN

DRAWN BY: G. BORCHERT November 2023

 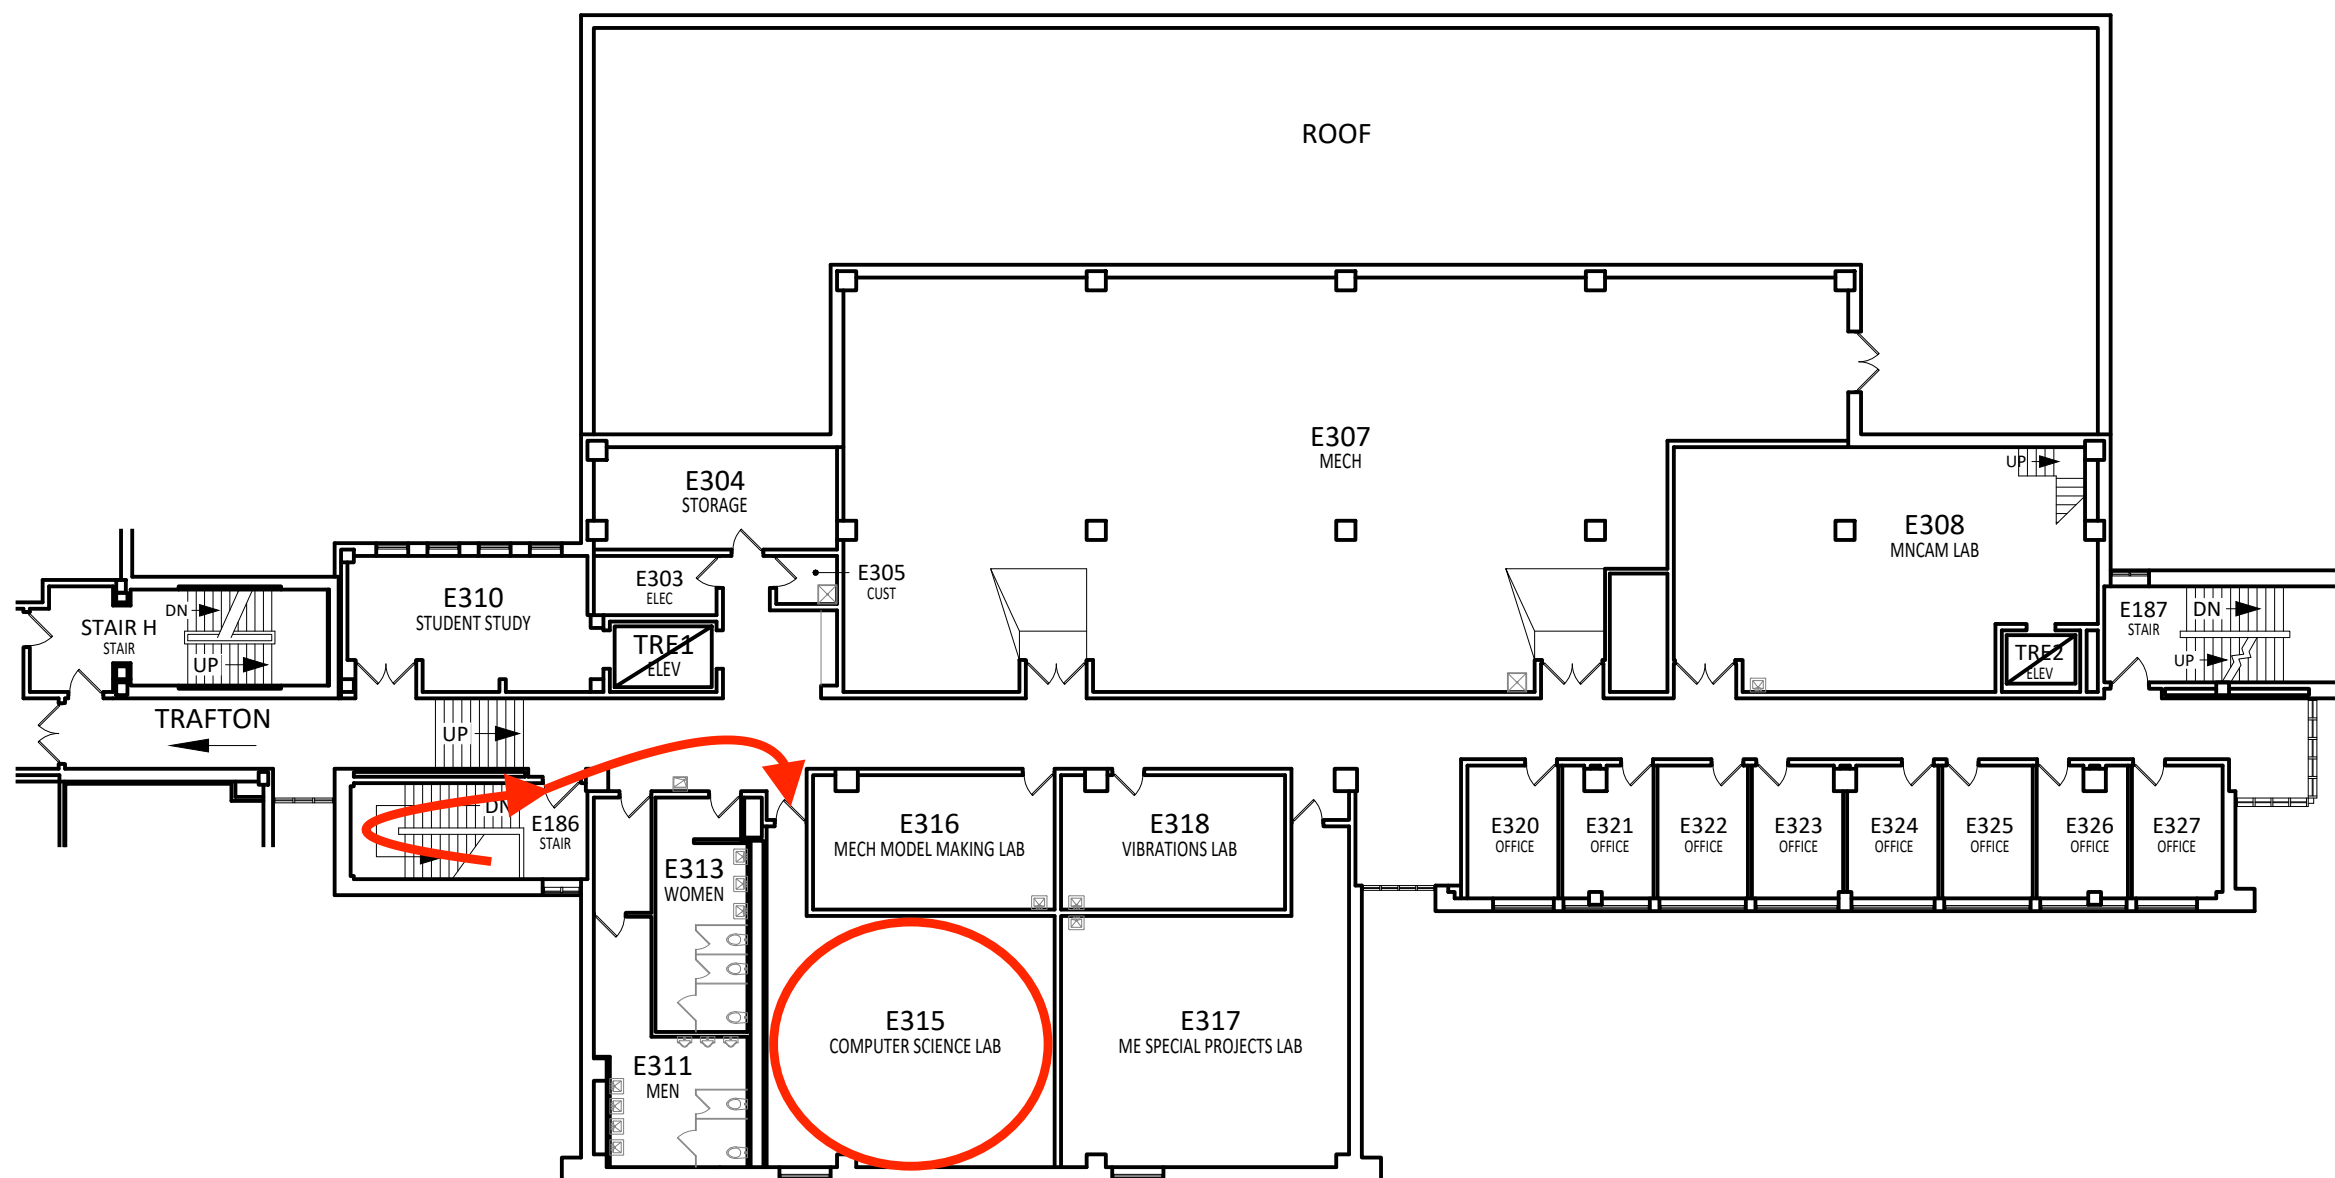

MINNESOTA STATE  
UNIVERSITY  
MANKATO  
PLANNING & CONSTRUCTION

TRAFTON EAST  
THIRD FLOOR  
FLOOR PLAN

DRAWN BY: G. BORCHERT

April 2021